
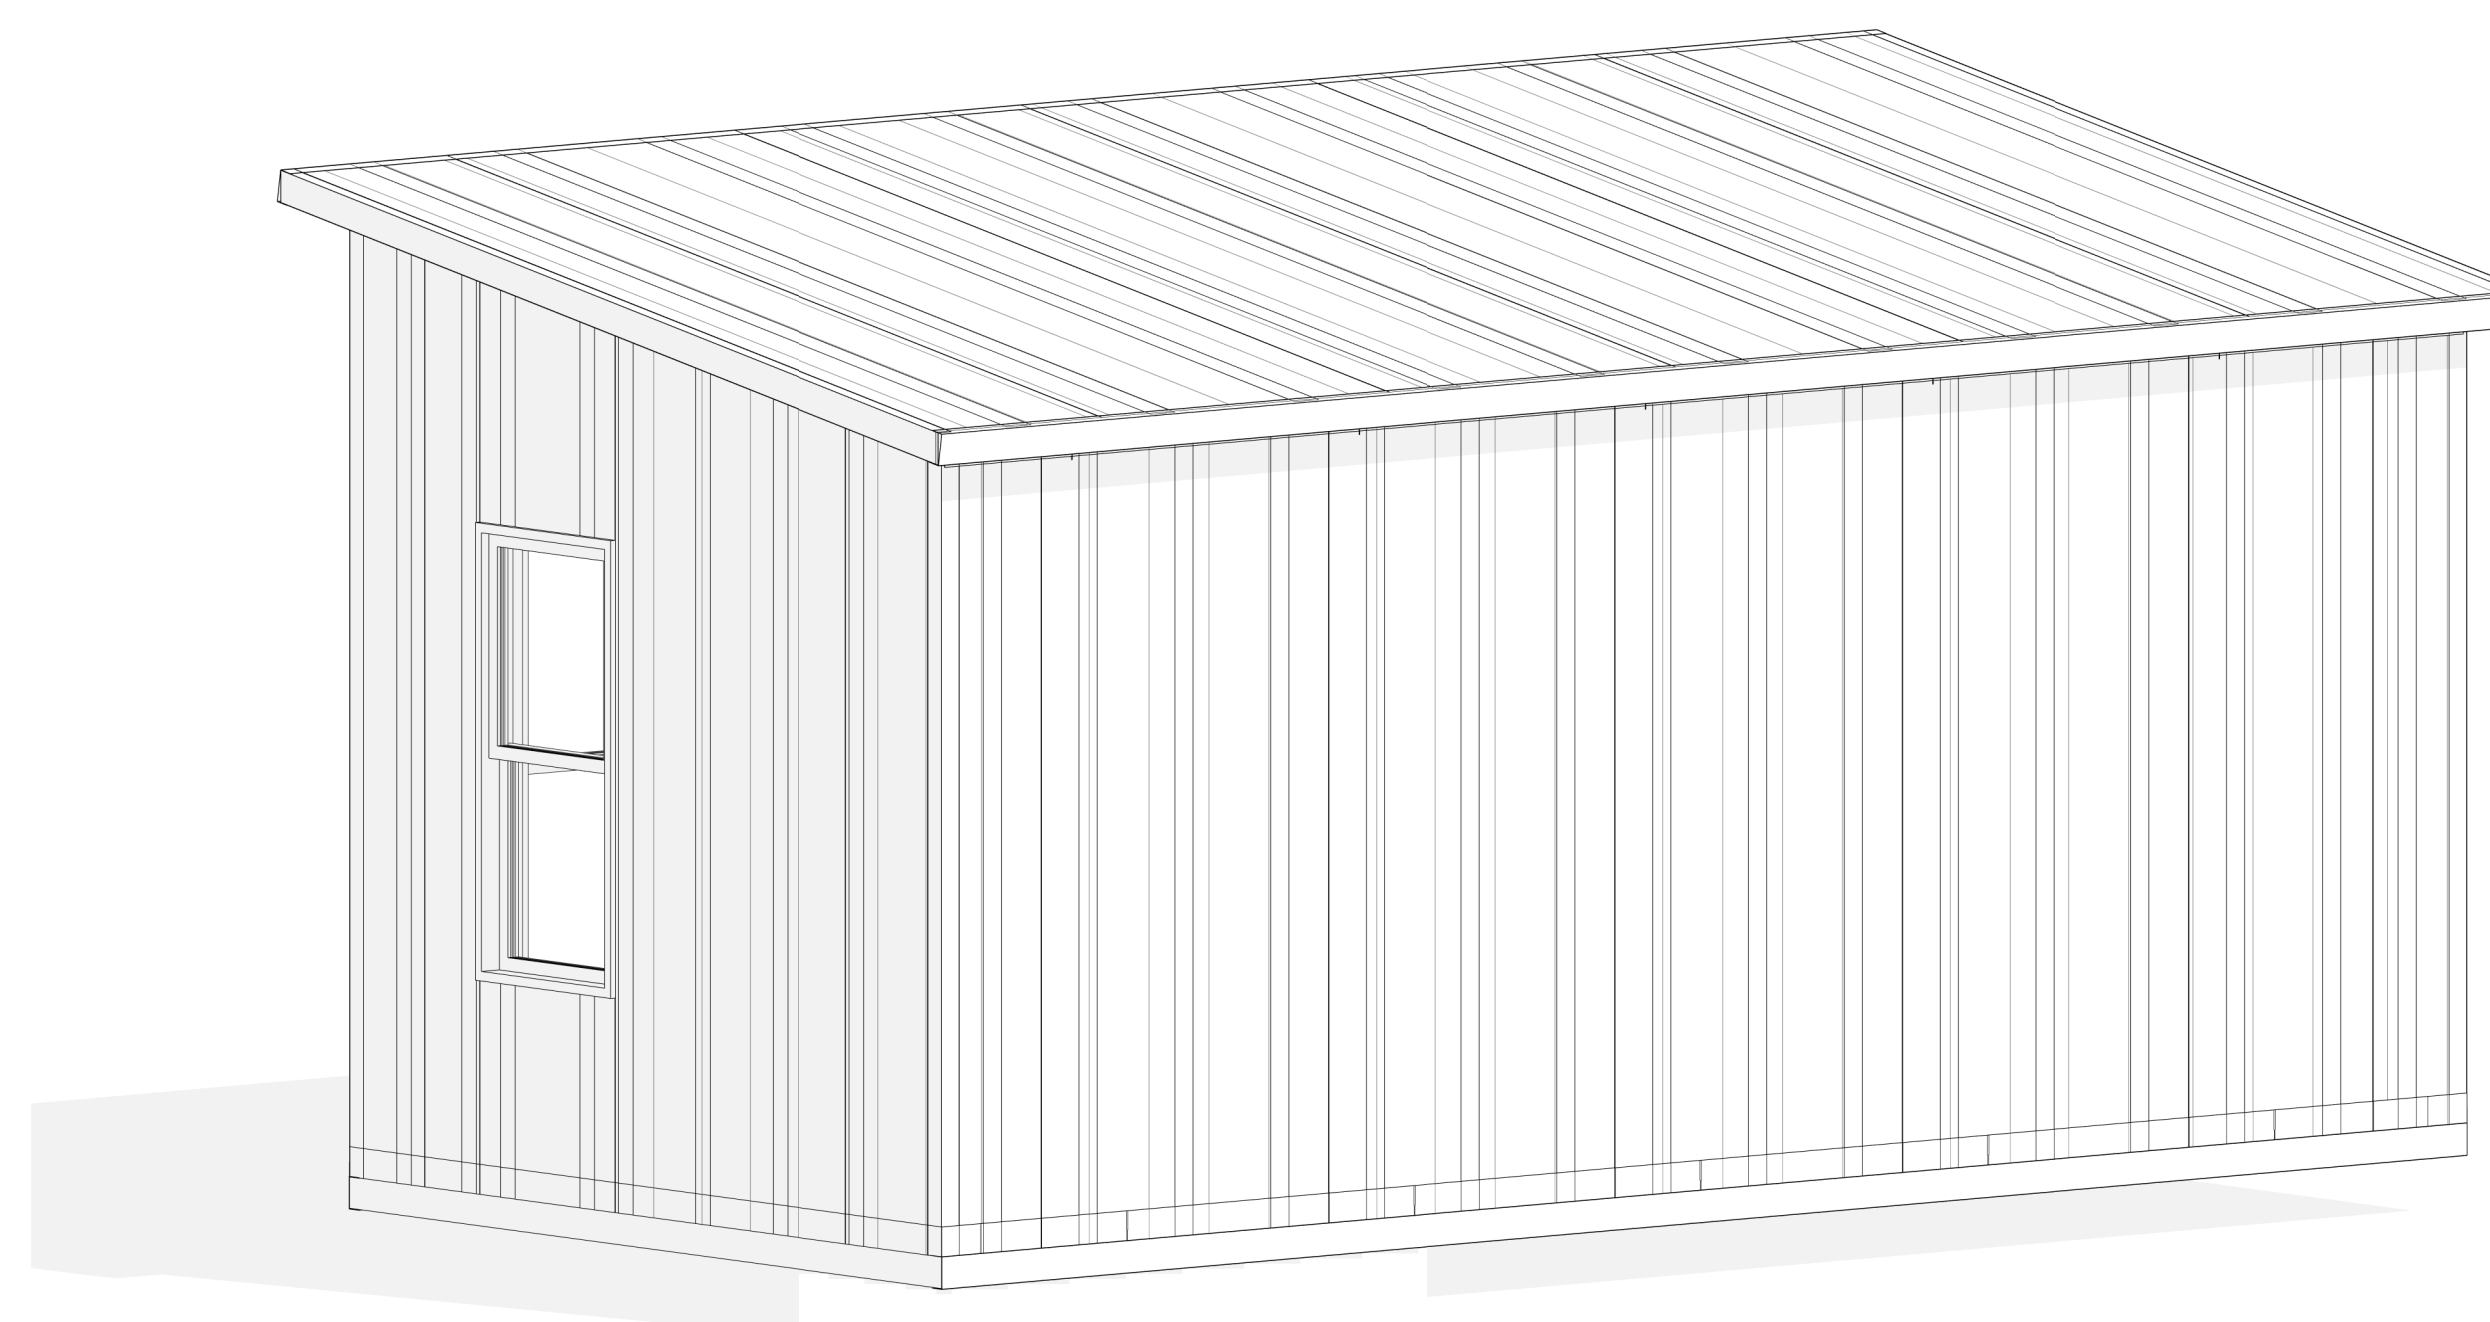
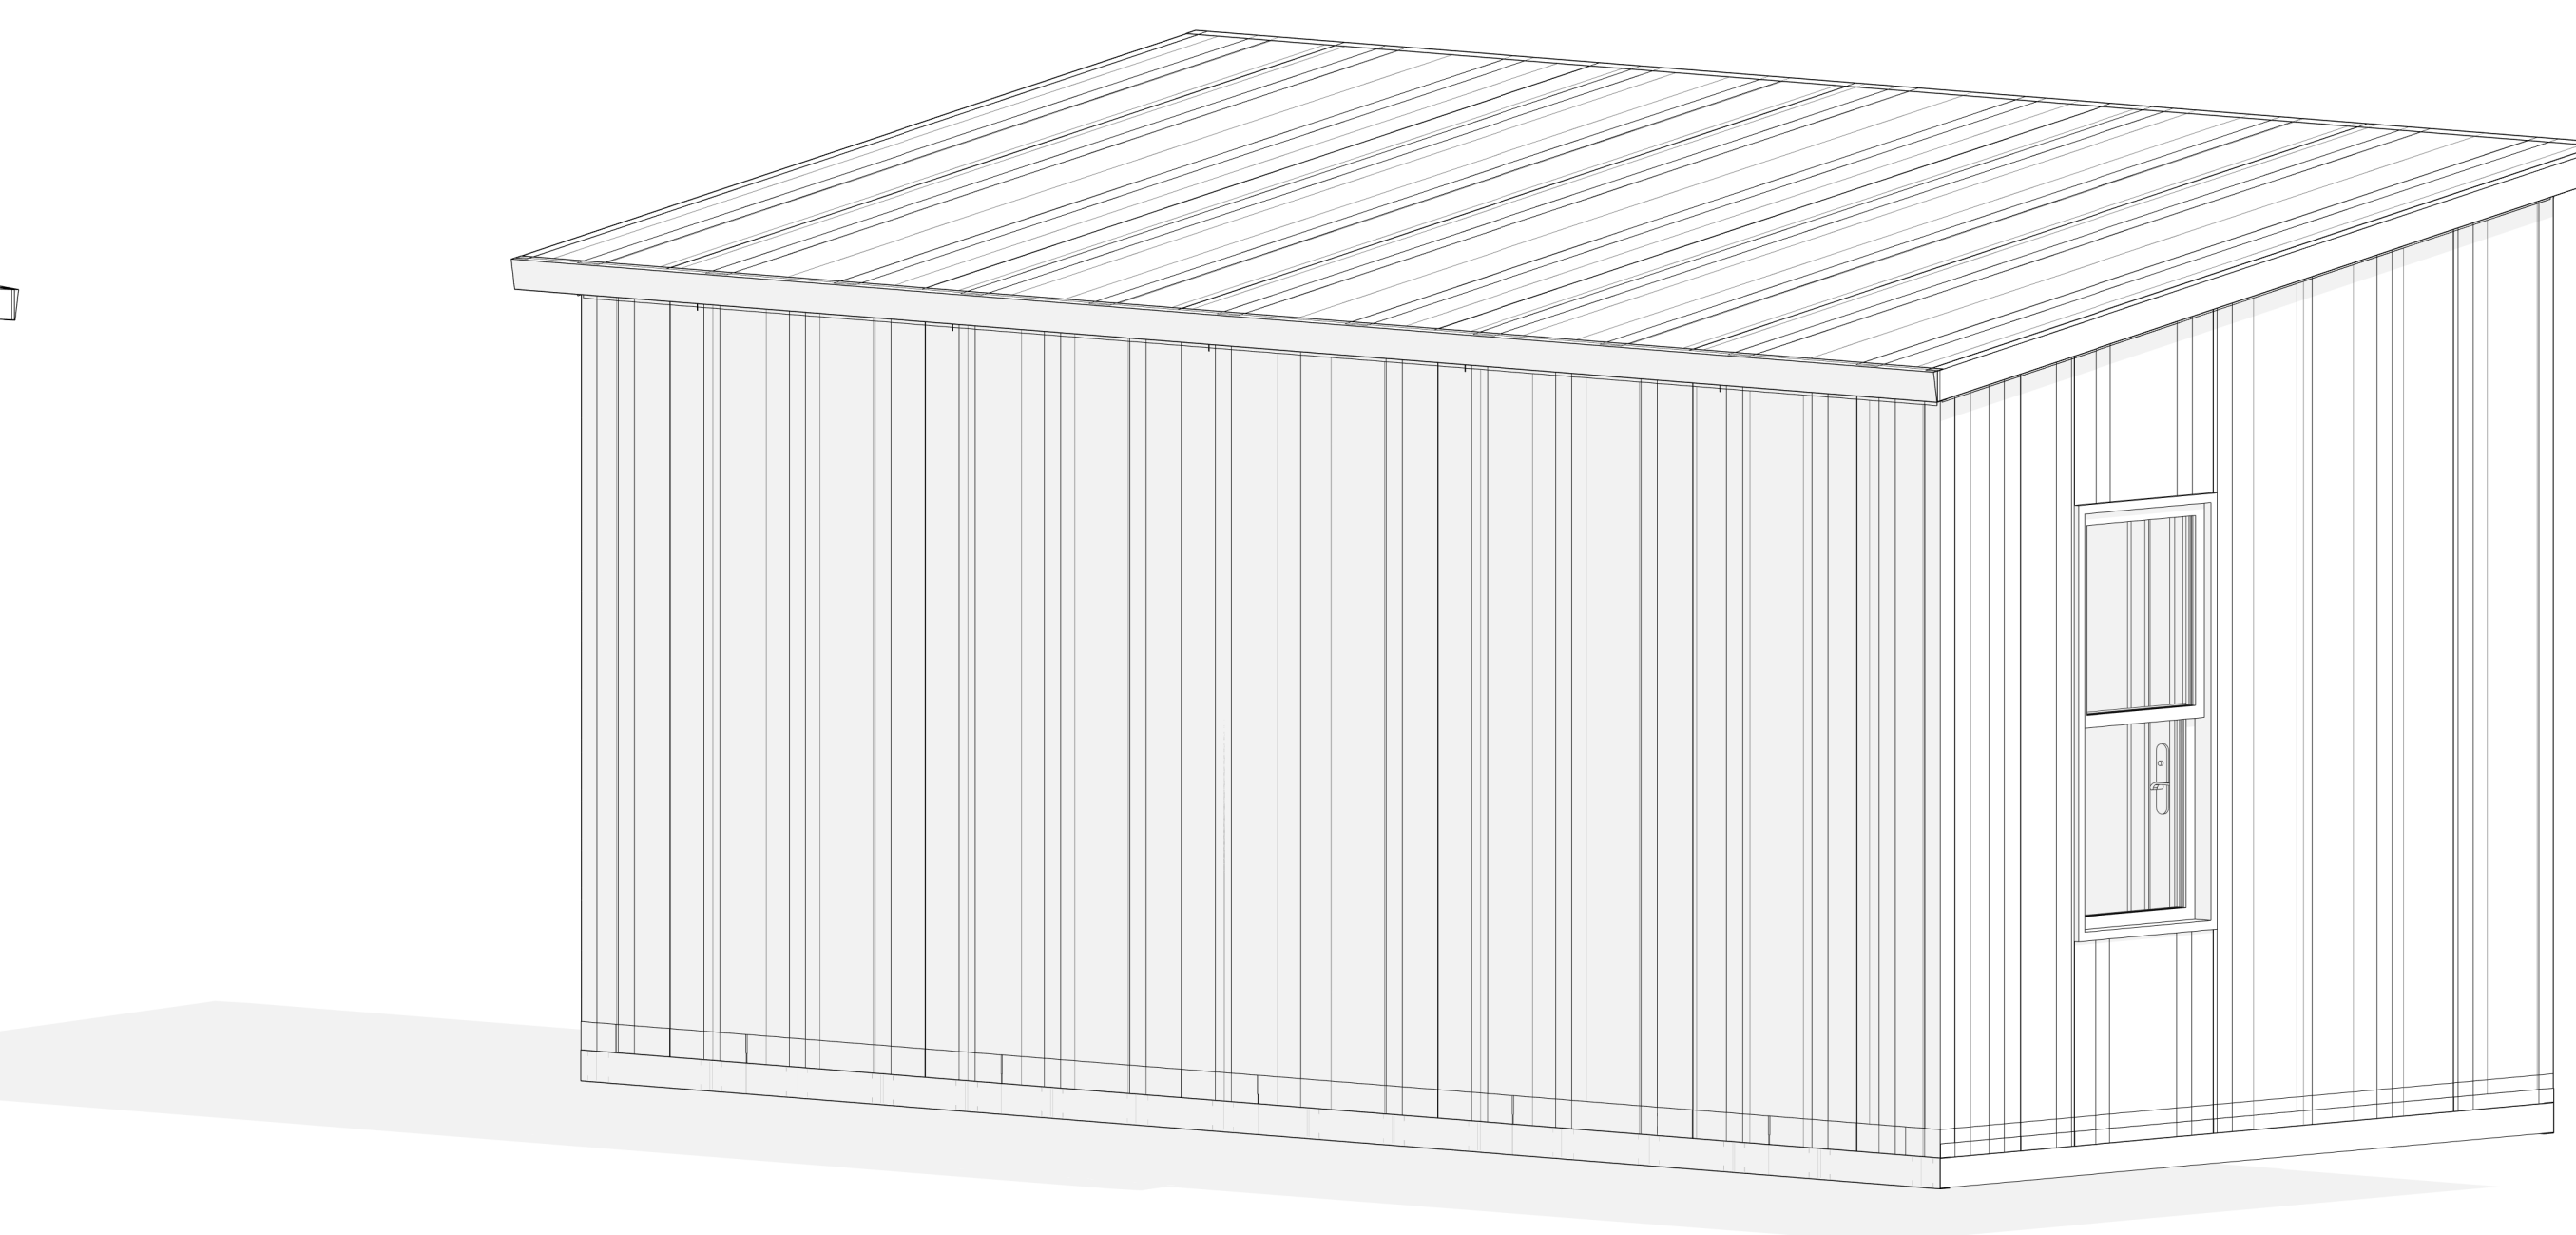


Yoga Studio

**COPYRIGHT:**  
 All ideas, design arrangements, and plans indicated or represented by these drawings are owned by and are the property of Feris Ltd. The documents presented were created, evolved and developed for the sole purpose of use on and within the specific project. None of the ideas, designs, arrangements, or plans shall be used by or disclosed to any person, firm, or corporation for any purpose whatsoever without the written permission of Feris Ltd.

**OWNER:**

REV	DESCRIPTION	BY	CHKD	DATE

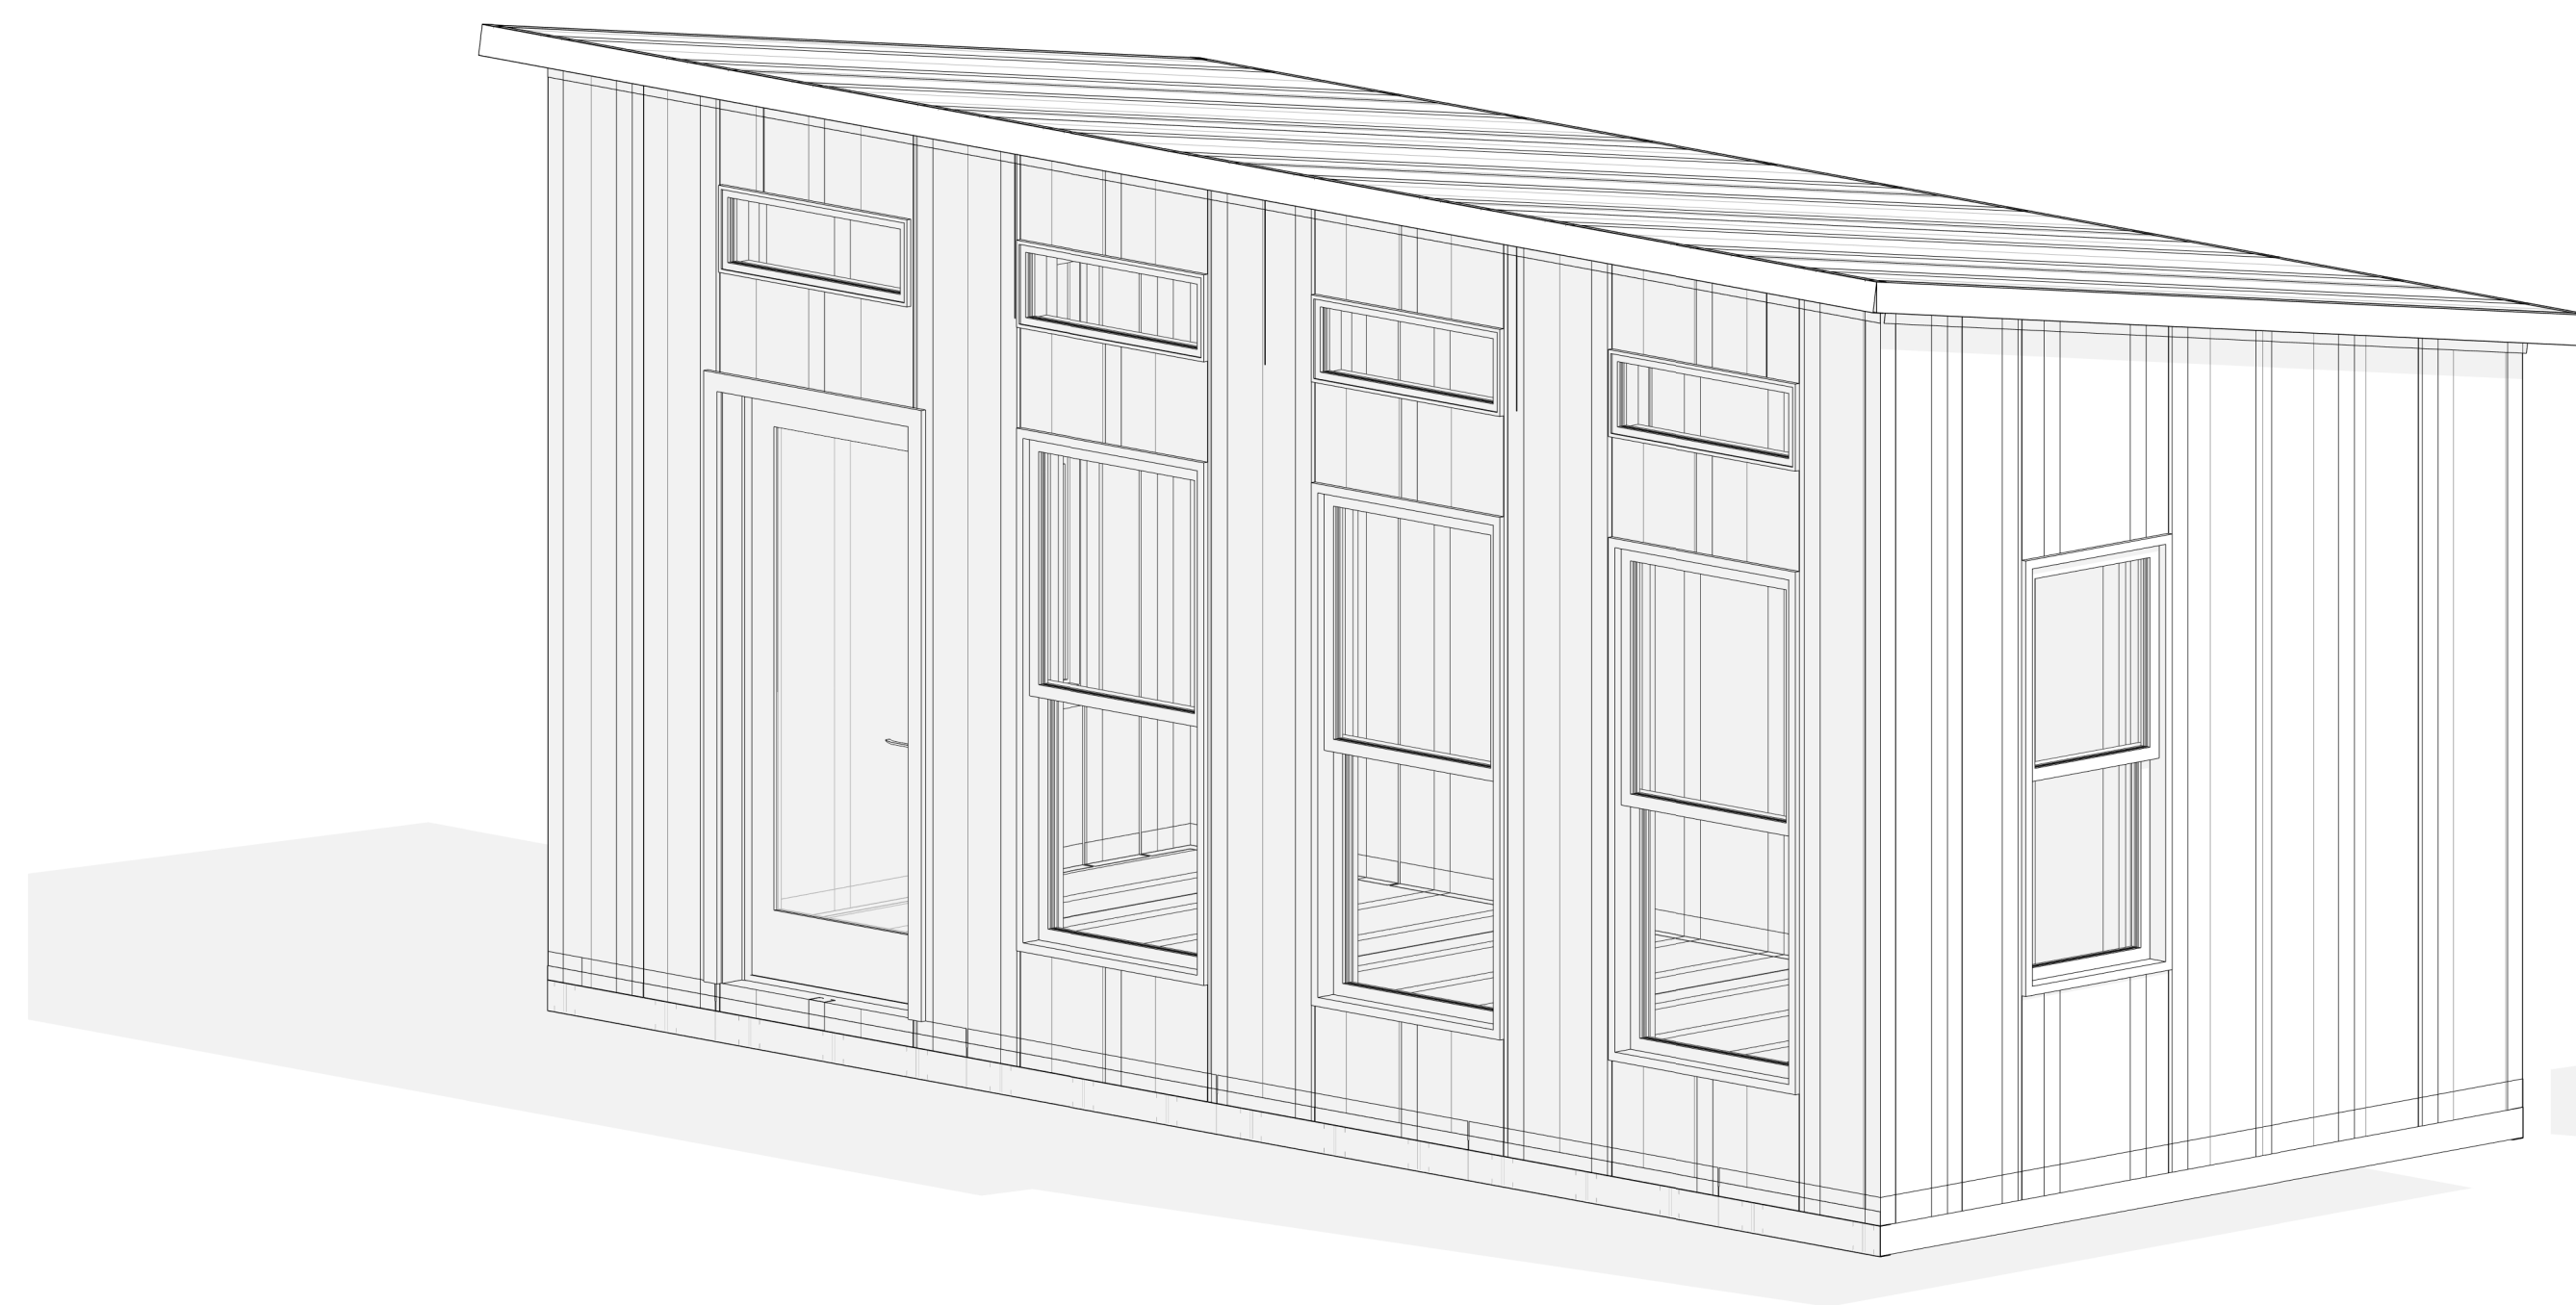

**HARMONIC**<sup>™</sup>  
 ADVANCED BUILDING ENVELOPE TECHNOLOGY

FERIS BUILDTech  
 993 Princess St Kingston, ON (K7L 1H3)  
 www.ferisbuildtech.com

PROJECT NAME: Yoga Studio  
 PROJECT NUMBER:  
 PROJECT ADDRESS:

TOLERANCES: MACHINED FINISH: 63  
 .XX = .015  
 .XXX = .005 REMOVE ALL BURRS AND SHARP EDGES. DO NOT SCALE DRAWING.  
 .XXXX = .0005  
 ANGLES = 1/2

MATERIAL: SEE NOTES  
 FINISH: SEE NOTES

	NAME	DATE
RELEASED:		
DRAWN:	mm	
APPROVED:	Approver	
CHECKED:	Checker	


SCALE:  
 TITLE  
**3D VIEWS**

SHEET NO. **A003** REV.

**COPYRIGHT:**  
 All ideas, design arrangements, and plans indicated or represented by these drawings are owned by and are the property of Feris Ltd. The documents presented were created, evolved and developed for the sole purpose of use on and within the specific project. None of the ideas, designs, arrangements, or plans shall be used by or disclosed to any person, firm, or corporation for any purpose whatsoever without the written permission of Feris Ltd.

**OWNER:**

REV	DESCRIPTION	BY	CHKD	DATE

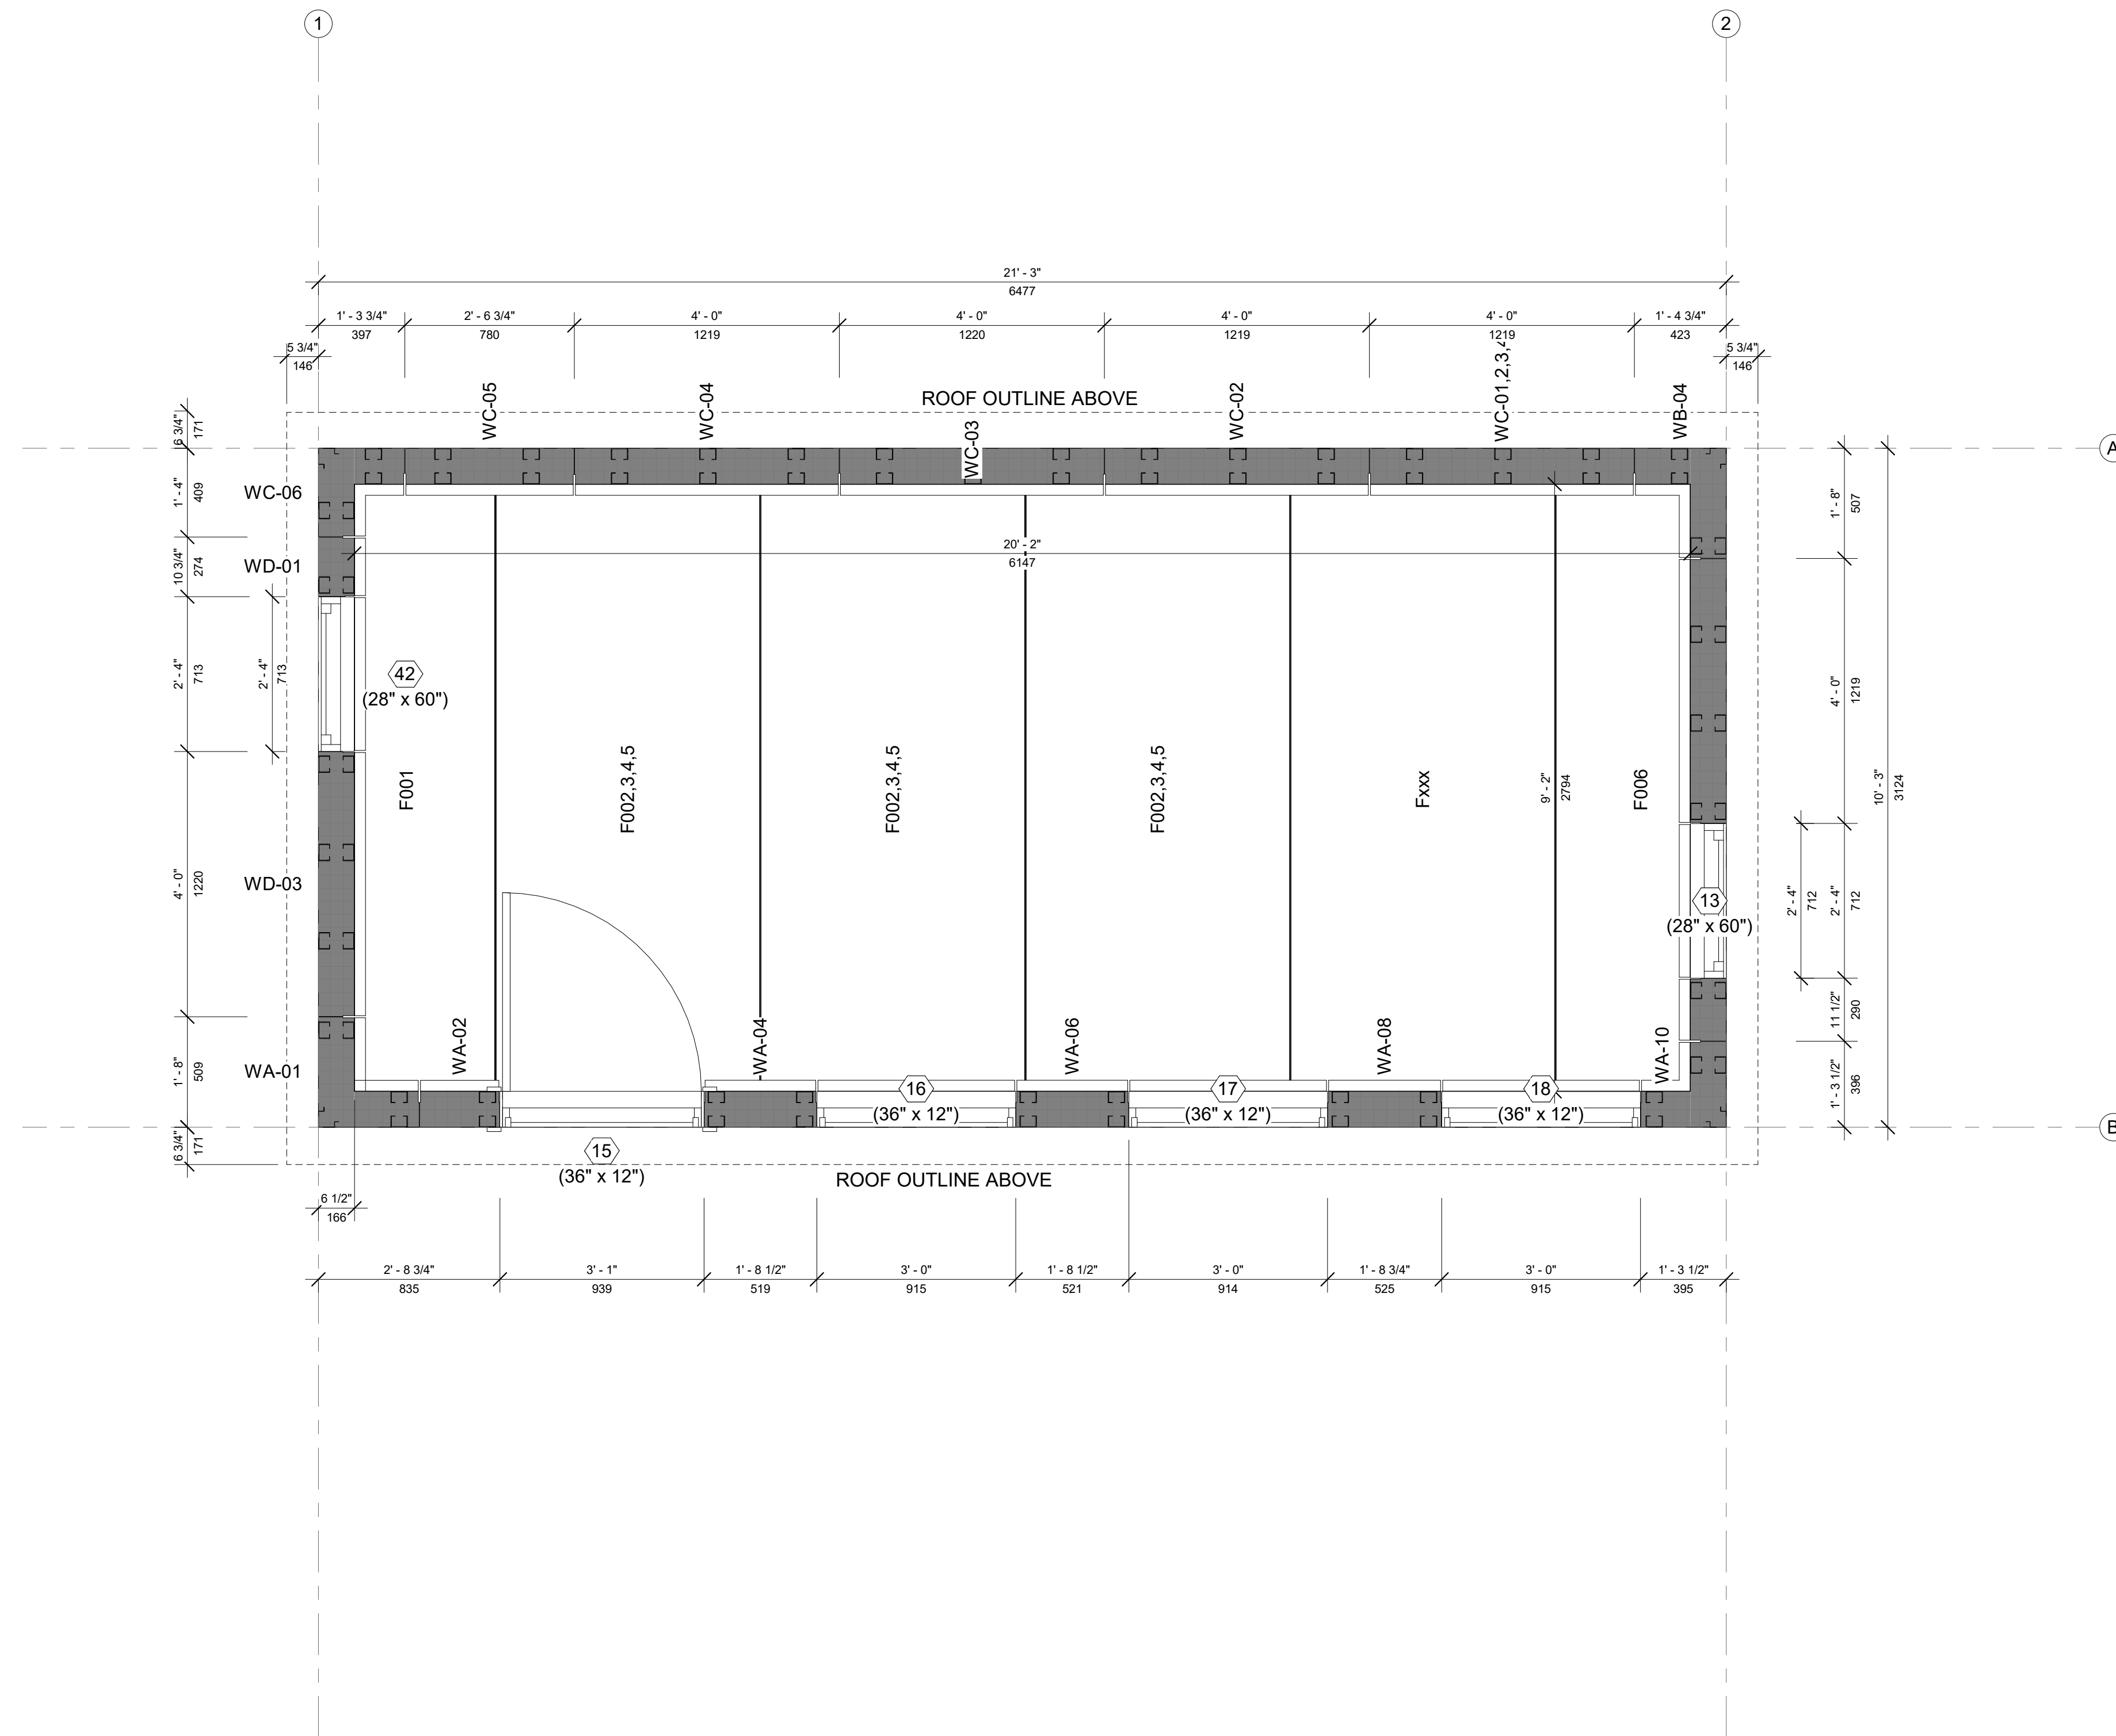

**GROUND FLOOR**

1 : 20

**HARMONIC**  
 ADVANCED BUILDING ENVELOPE TECHNOLOGY

FERIS BUILDTECH  
 993 Princess St Kingston, ON (K7L 1H3)  
 www.ferisbuildtech.com

**PROJECT NAME:** Yoga Studio  
**PROJECT NUMBER:**  
**PROJECT ADDRESS:**

**TOLERANCES:** MACHINED FINISH: 63  
 .XX = .015  
 .XXX = .005 REMOVE ALL BURRS AND SHARP EDGES. DO NOT SCALE DRAWING.  
 .XXXX = .0005  
 ANGLES = 1/2

**MATERIAL:** SEE NOTES  
**FINISH:** SEE NOTES

RELEASED:	NAME	DATE
<b>DRAWN:</b>	mm	
<b>APPROVED:</b>	Approver	
<b>CHECKED:</b>	Checker	
<b>SCALE:</b>	1 : 20	

**TITLE**  
**PLANS - GROUND FLOOR**


**SHEET NO.** **A101** **REV.**



**COPYRIGHT:**  
 All ideas, design arrangements, and plans indicated or represented by these drawings are owned by and are the property of Feris Ltd. The documents presented were created, evolved and developed for the sole purpose of use on and within the specific project. None of the ideas, designs, arrangements, or plans shall be used by or disclosed to any person, firm, or corporation for any purpose whatsoever without the written permission of Feris Ltd.

**OWNER:**

REV	DESCRIPTION	BY	CHKD	DATE

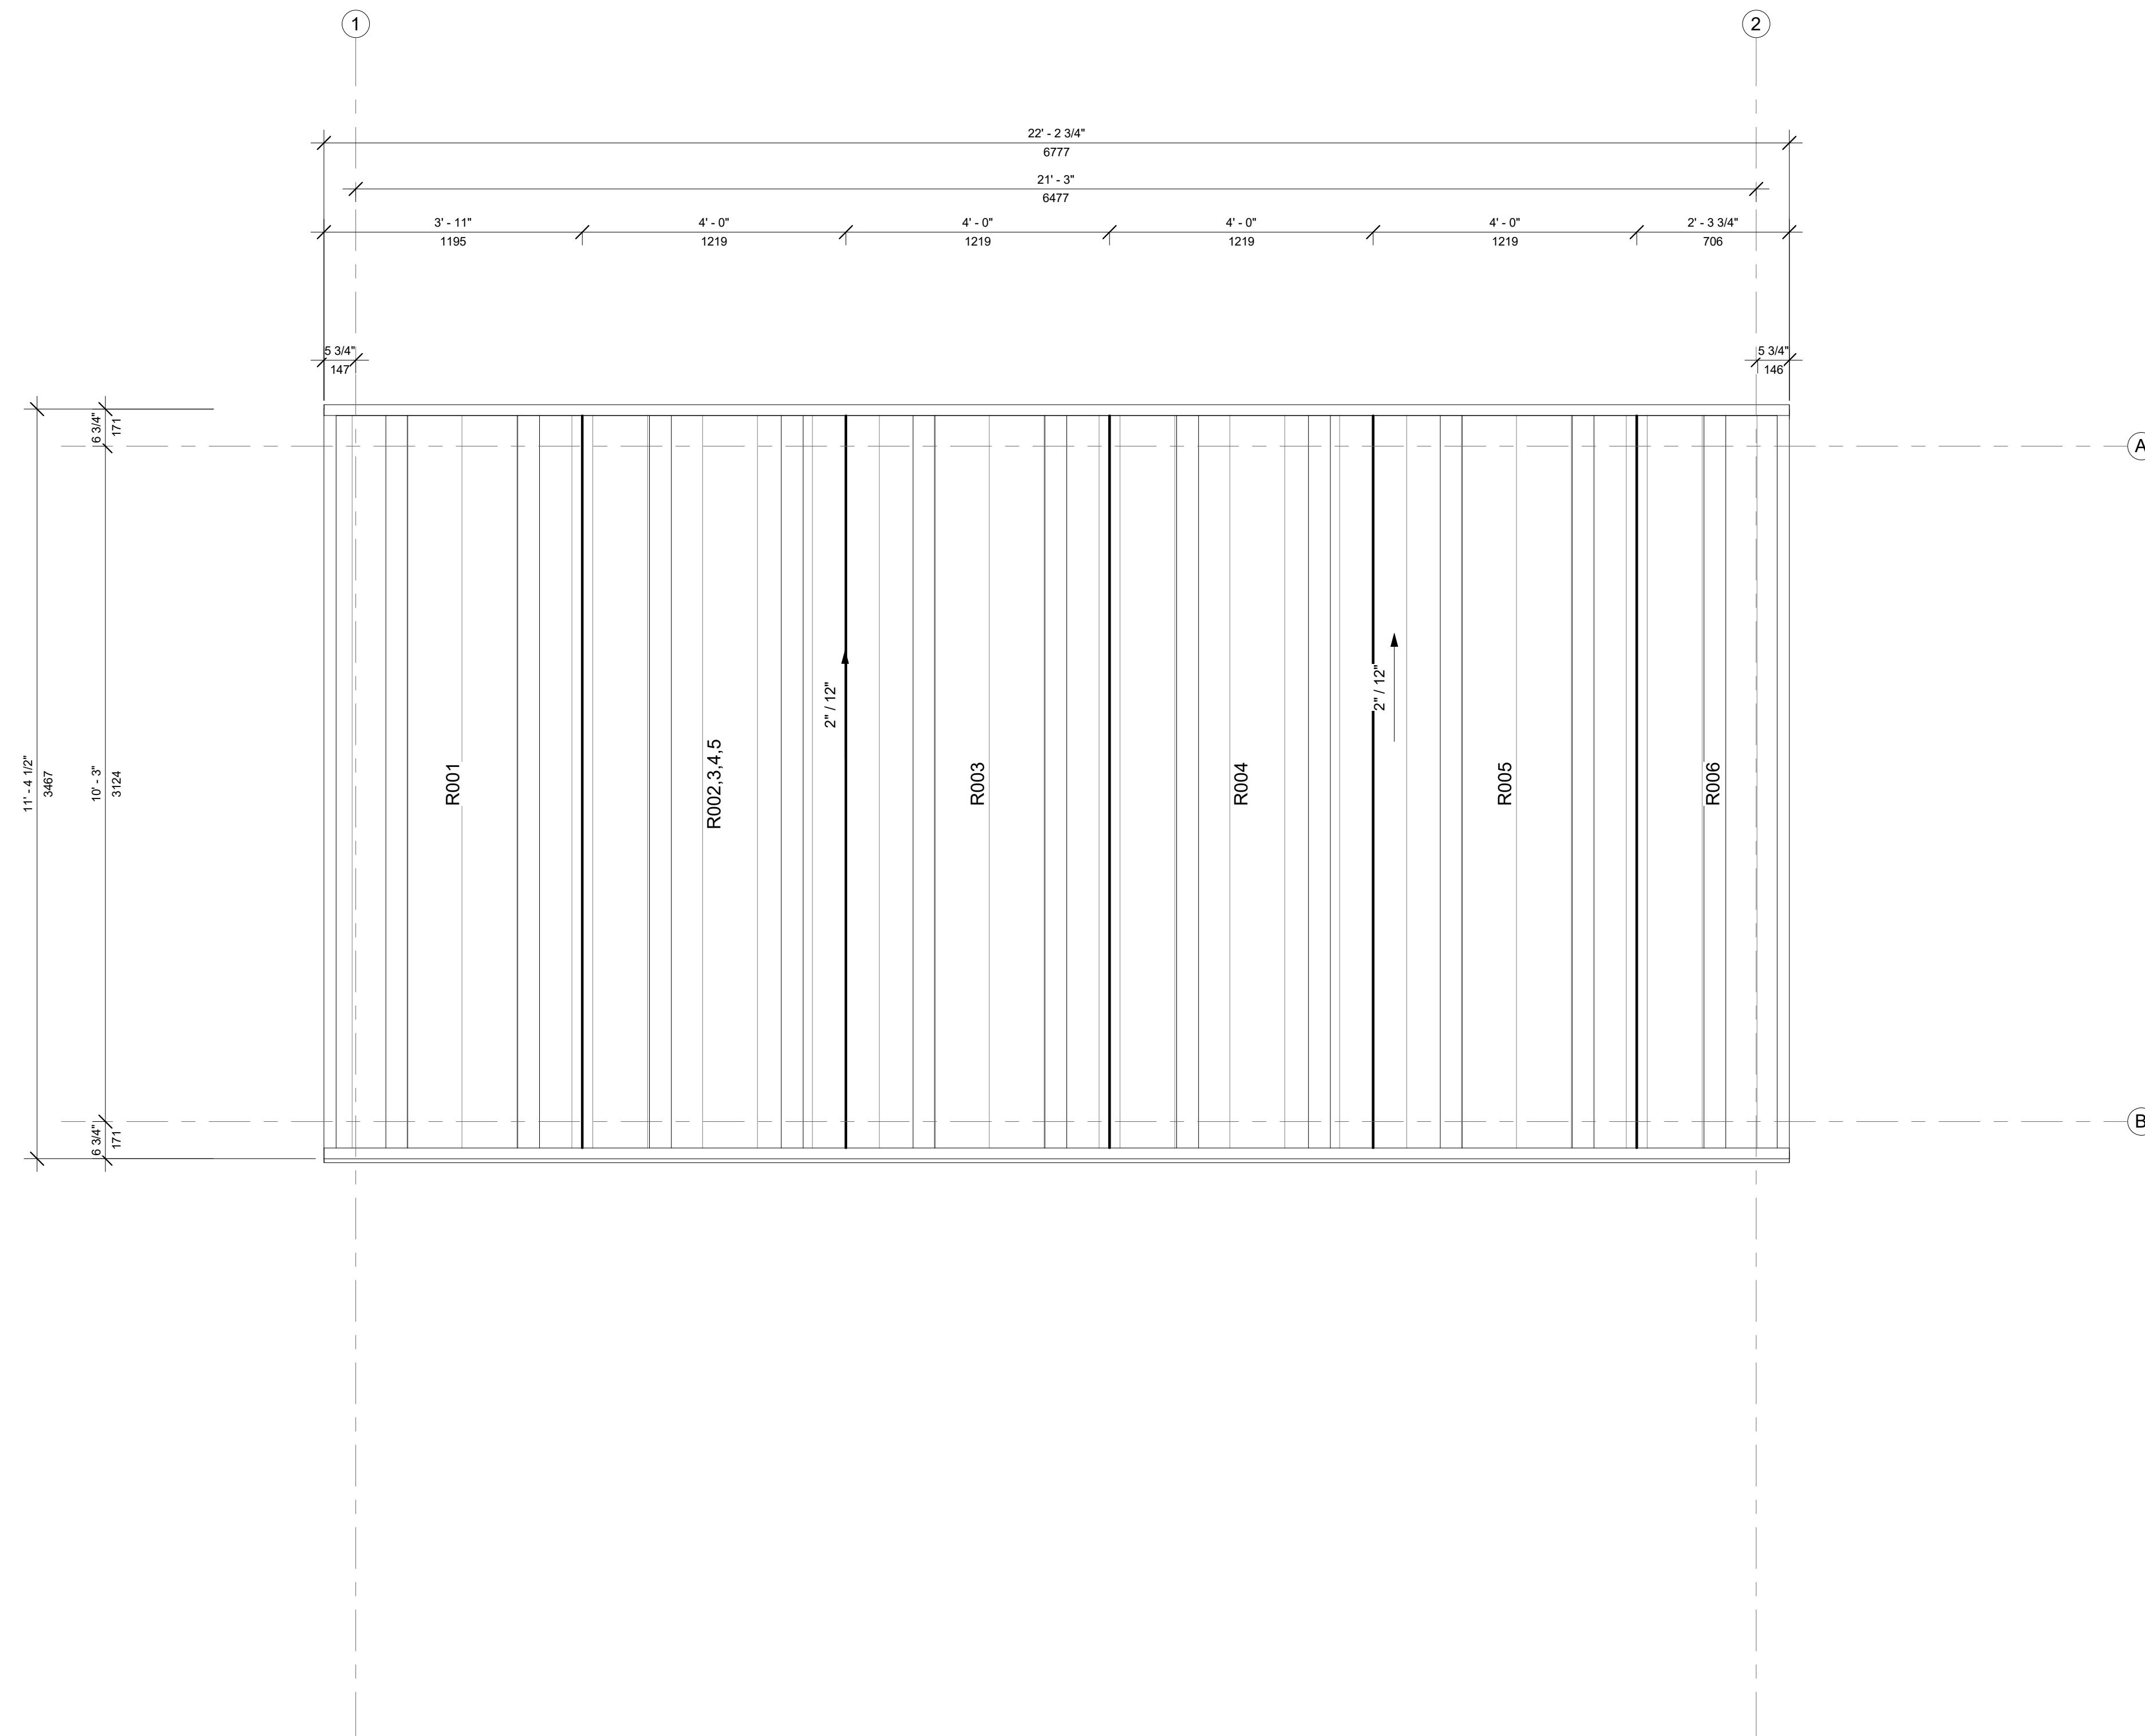

**ROOF**

1 : 20

**HARMONIC**<sup>™</sup>  
 ADVANCED BUILDING ENVELOPE TECHNOLOGY

FERIS BUILDTECH  
 993 Princess St Kingston, ON (K7L 1H3)  
 www.ferisbuildtech.com

PROJECT NAME: Yoga Studio  
 PROJECT NUMBER:  
 PROJECT ADDRESS:

TOLERANCES: MACHINED FINISH: 63  
 .XX = .015  
 .XXX = .005 REMOVE ALL BURRS AND SHARP EDGES. DO NOT SCALE  
 .XXXX = .0005 DRAWING.  
 ANGLES = 1/2

MATERIAL: SEE NOTES  
 FINISH: SEE NOTES

NAME	DATE
RELEASED:	
DRAWN: mm	
APPROVED: Approver	
CHECKED: Checker	
SCALE: 1 : 20	

TITLE  
**PLANS - ROOF**

SHEET NO. REV.

**A102**


**COPYRIGHT:**  
 All ideas, design arrangements, and plans indicated or represented by these drawings are owned by and are the property of Feris Ltd. The documents presented were created, evolved and developed for the sole purpose of use on and within the specific project. None of the ideas, designs, arrangements, or plans shall be used by or disclosed to any person, firm, or corporation for any purpose whatsoever without the written permission of Feris Ltd.

**OWNER:**

REV	DESCRIPTION	BY	CHKD	DATE



**SOUTH ELEVATION**  
 1 : 20

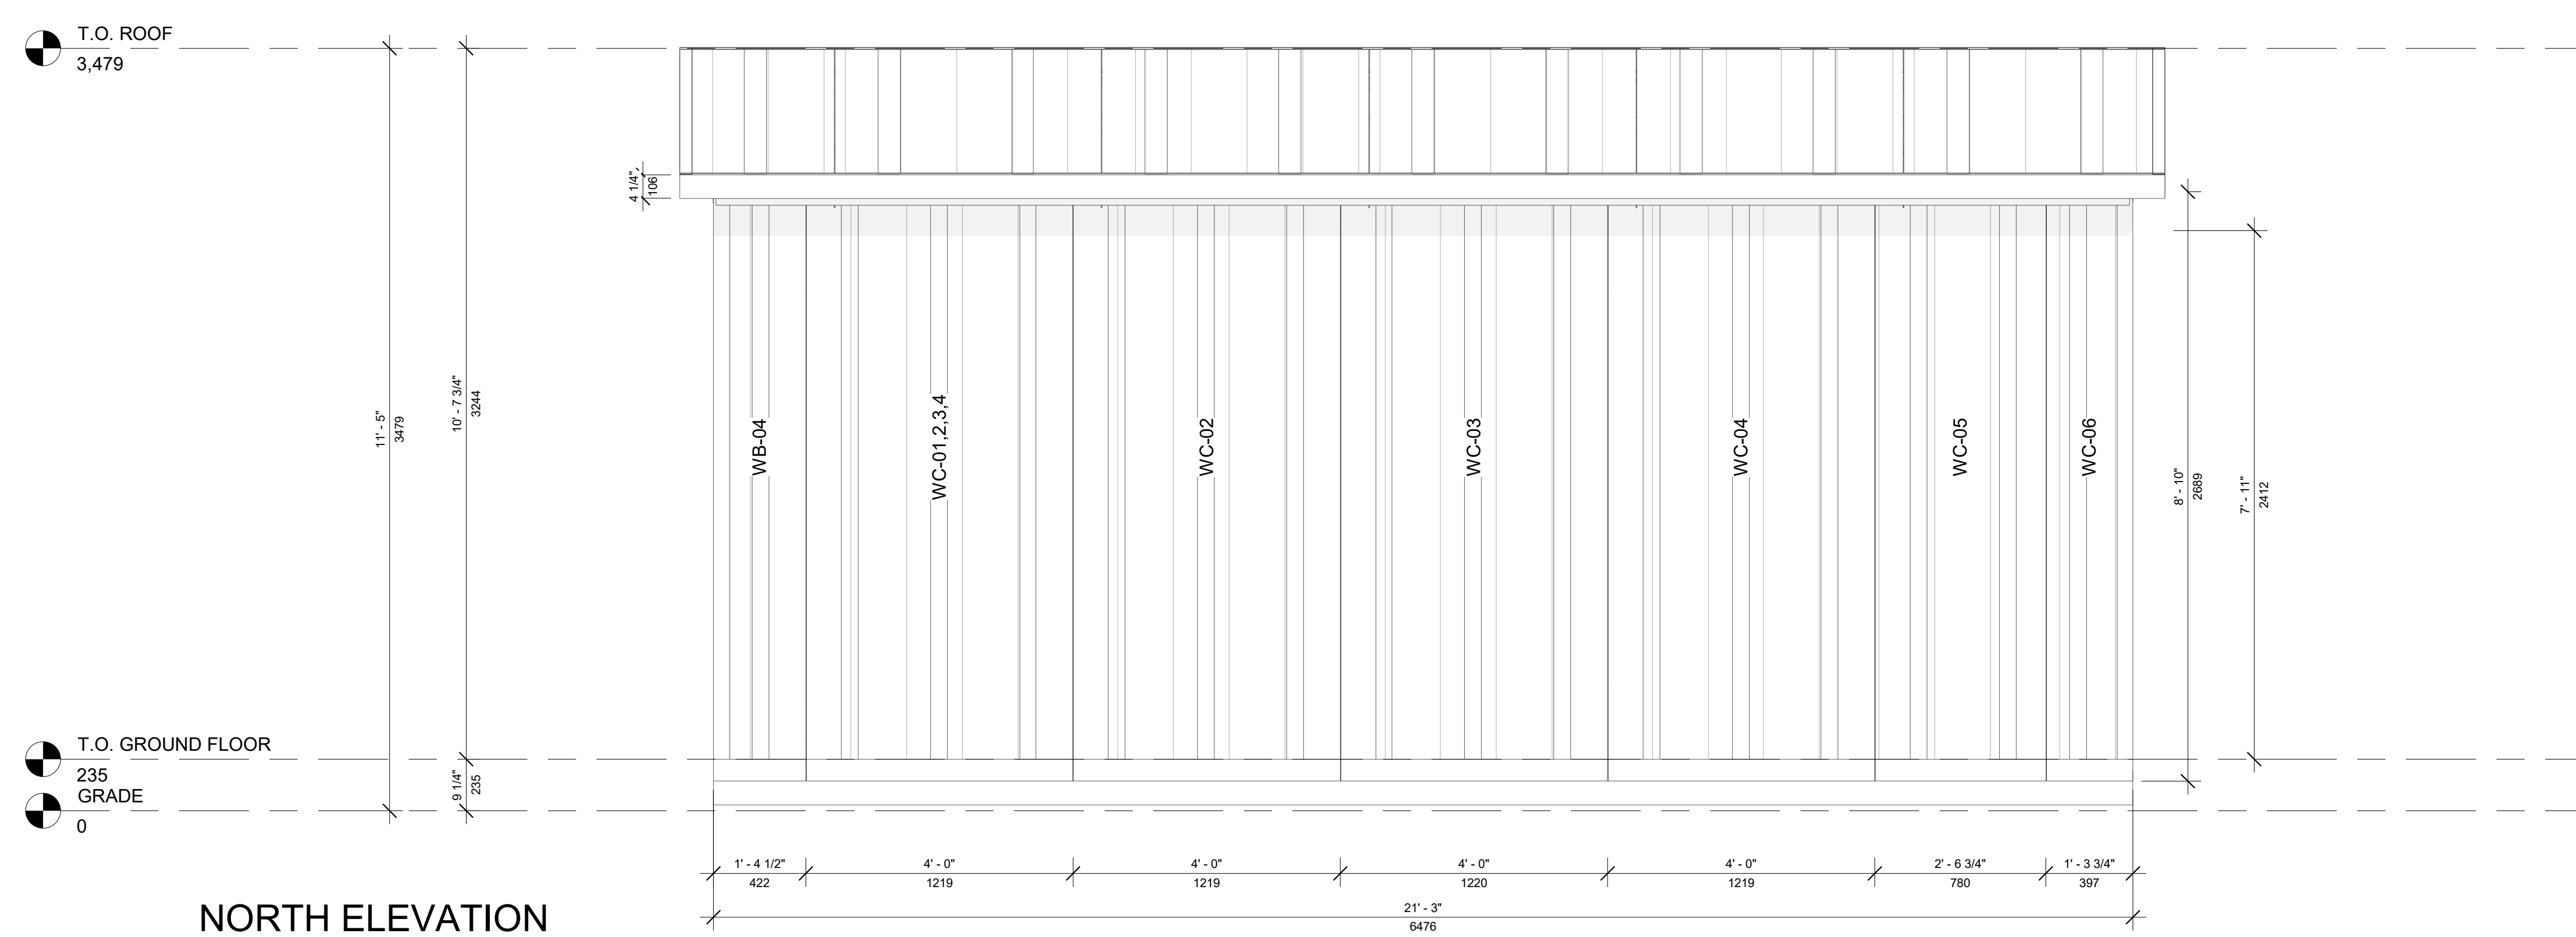

**NORTH ELEVATION**  
 1 : 20

**HARMONIC**<sup>TM</sup>  
 ADVANCED BUILDING ENVELOPE TECHNOLOGY

FERIS BUILDTech  
 993 Princess St Kingston, ON (K7L 1H3)  
 www.ferisbuildtech.com

PROJECT NAME:	Yoga Studio
PROJECT NUMBER:	
PROJECT ADDRESS:	
TOLERANCES:	MACHINED FINISH: 63
.XX = .015	
.XXX = .005	REMOVE ALL BURRS AND SHARP EDGES. DO NOT SCALE DRAWING.
.XXXX = .0005	
ANGLES = 1/2	
MATERIAL: SEE NOTES	
FINISH: SEE NOTES	
RELEASED:	NAME DATE
DRAWN:	mm
APPROVED:	Approver
CHECKED:	Checker
SCALE:	1 : 20

TITLE  
**ELEVATIONS - NS**


SHEET NO.  
**A201**

REV.

**COPYRIGHT:**  
 All ideas, design arrangements, and plans indicated or represented by these drawings are owned by and are the property of Feris Ltd. The documents presented were created, evolved and developed for the sole purpose of use on and within the specific project. None of the ideas, designs, arrangements, or plans shall be used by or disclosed to any person, firm, or corporation for any purpose whatsoever without the written permission of Feris Ltd.


**OWNER:**

REV	DESCRIPTION	BY	CHKD	DATE

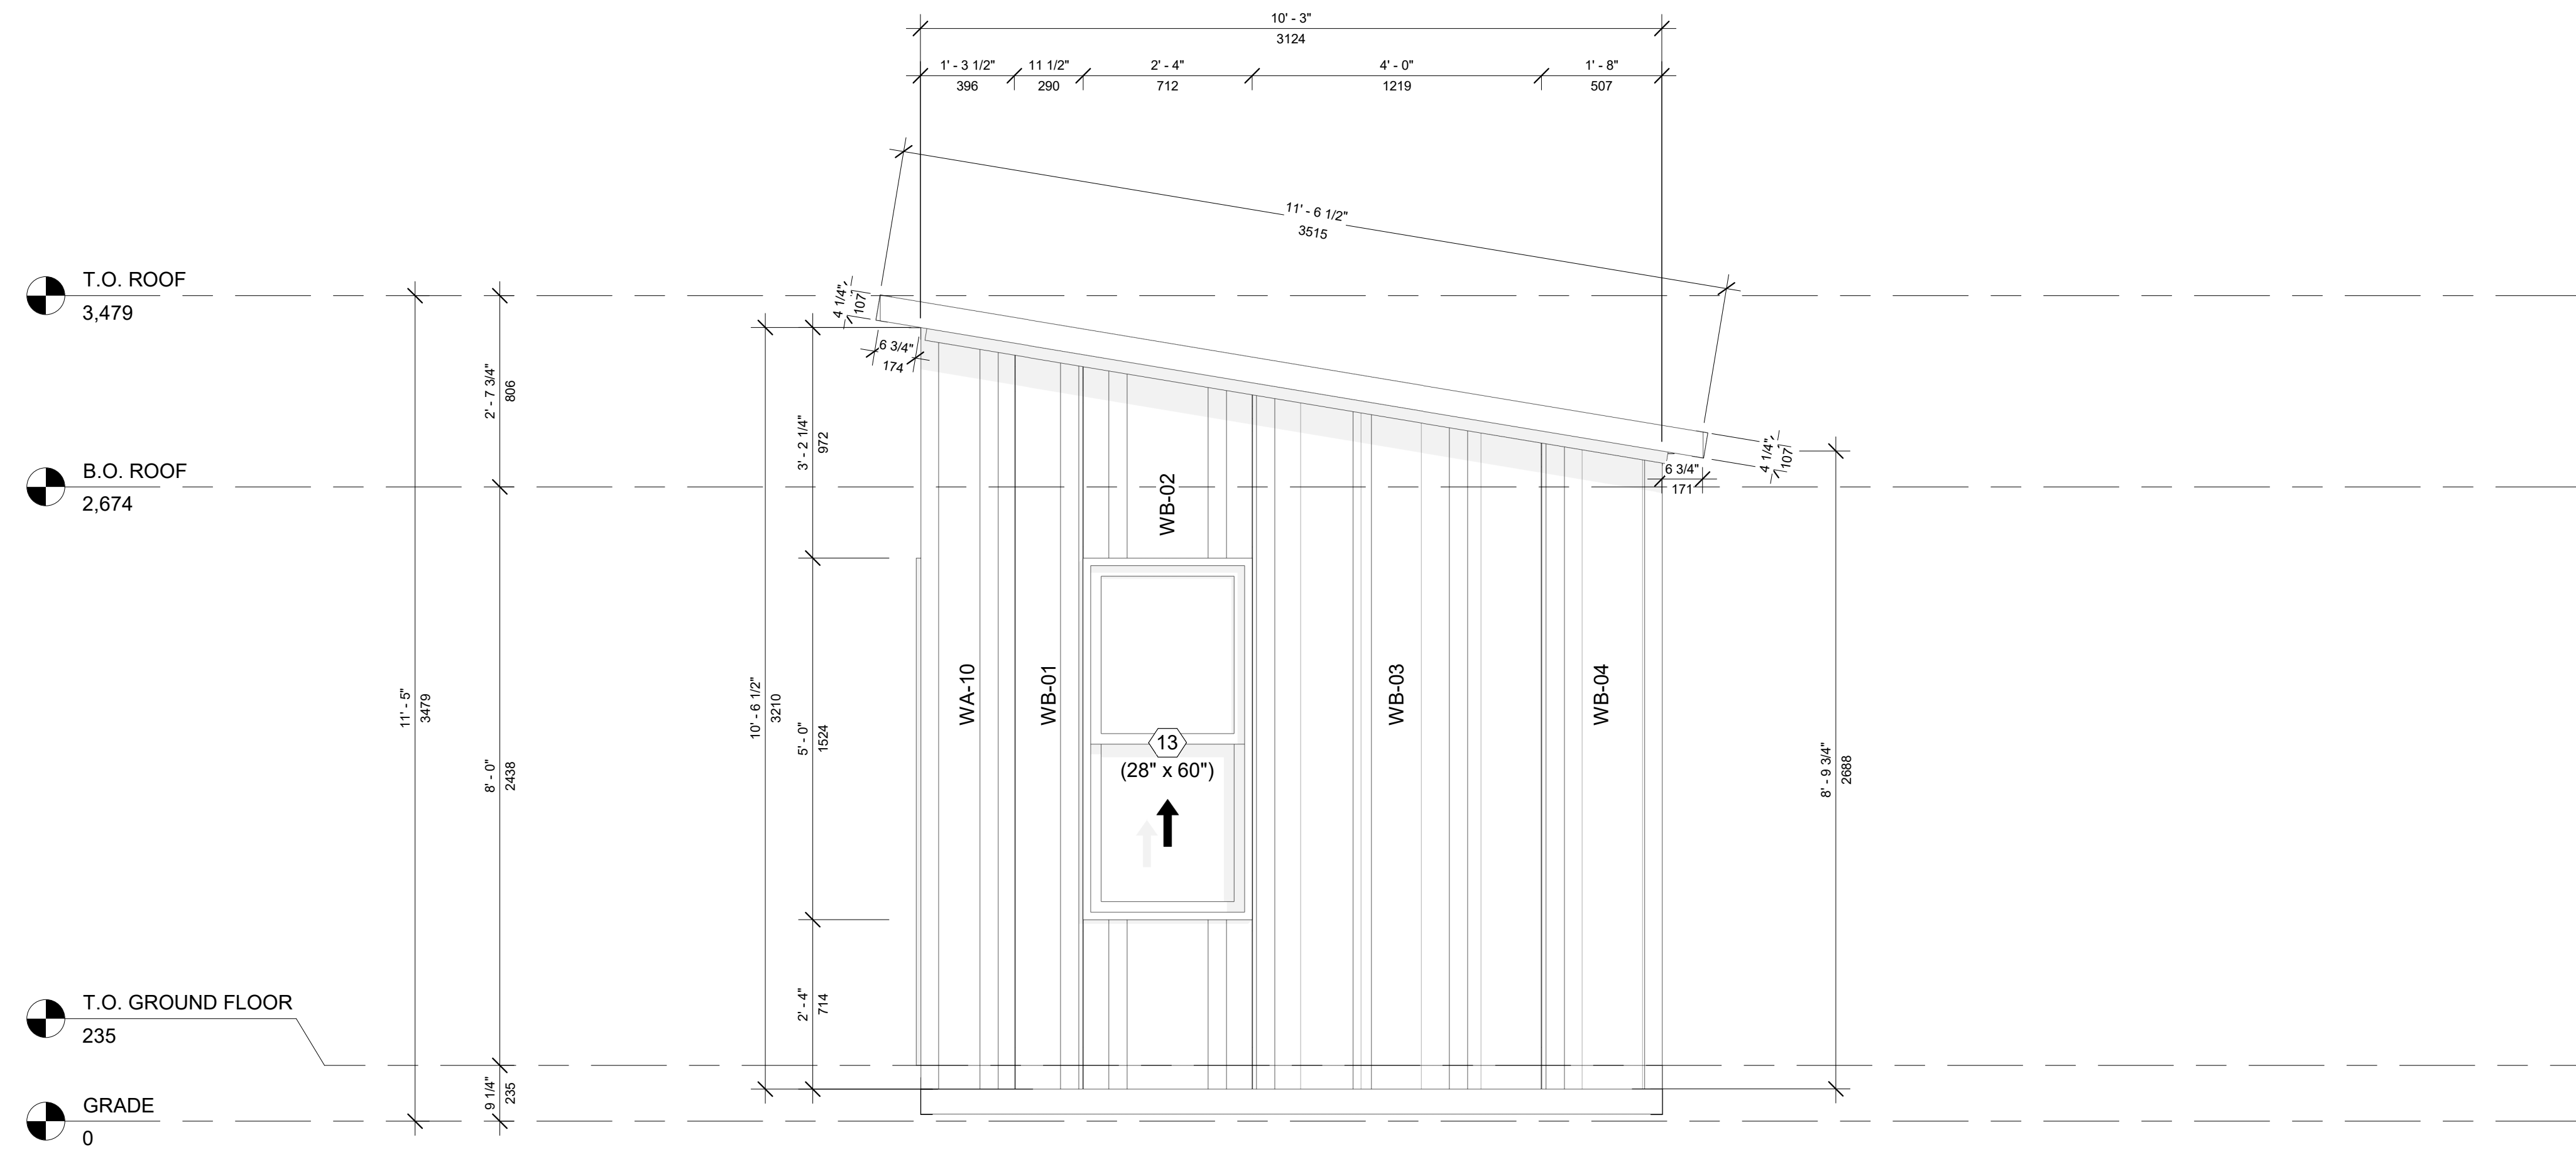

**EAST ELEVATION**

1 : 20

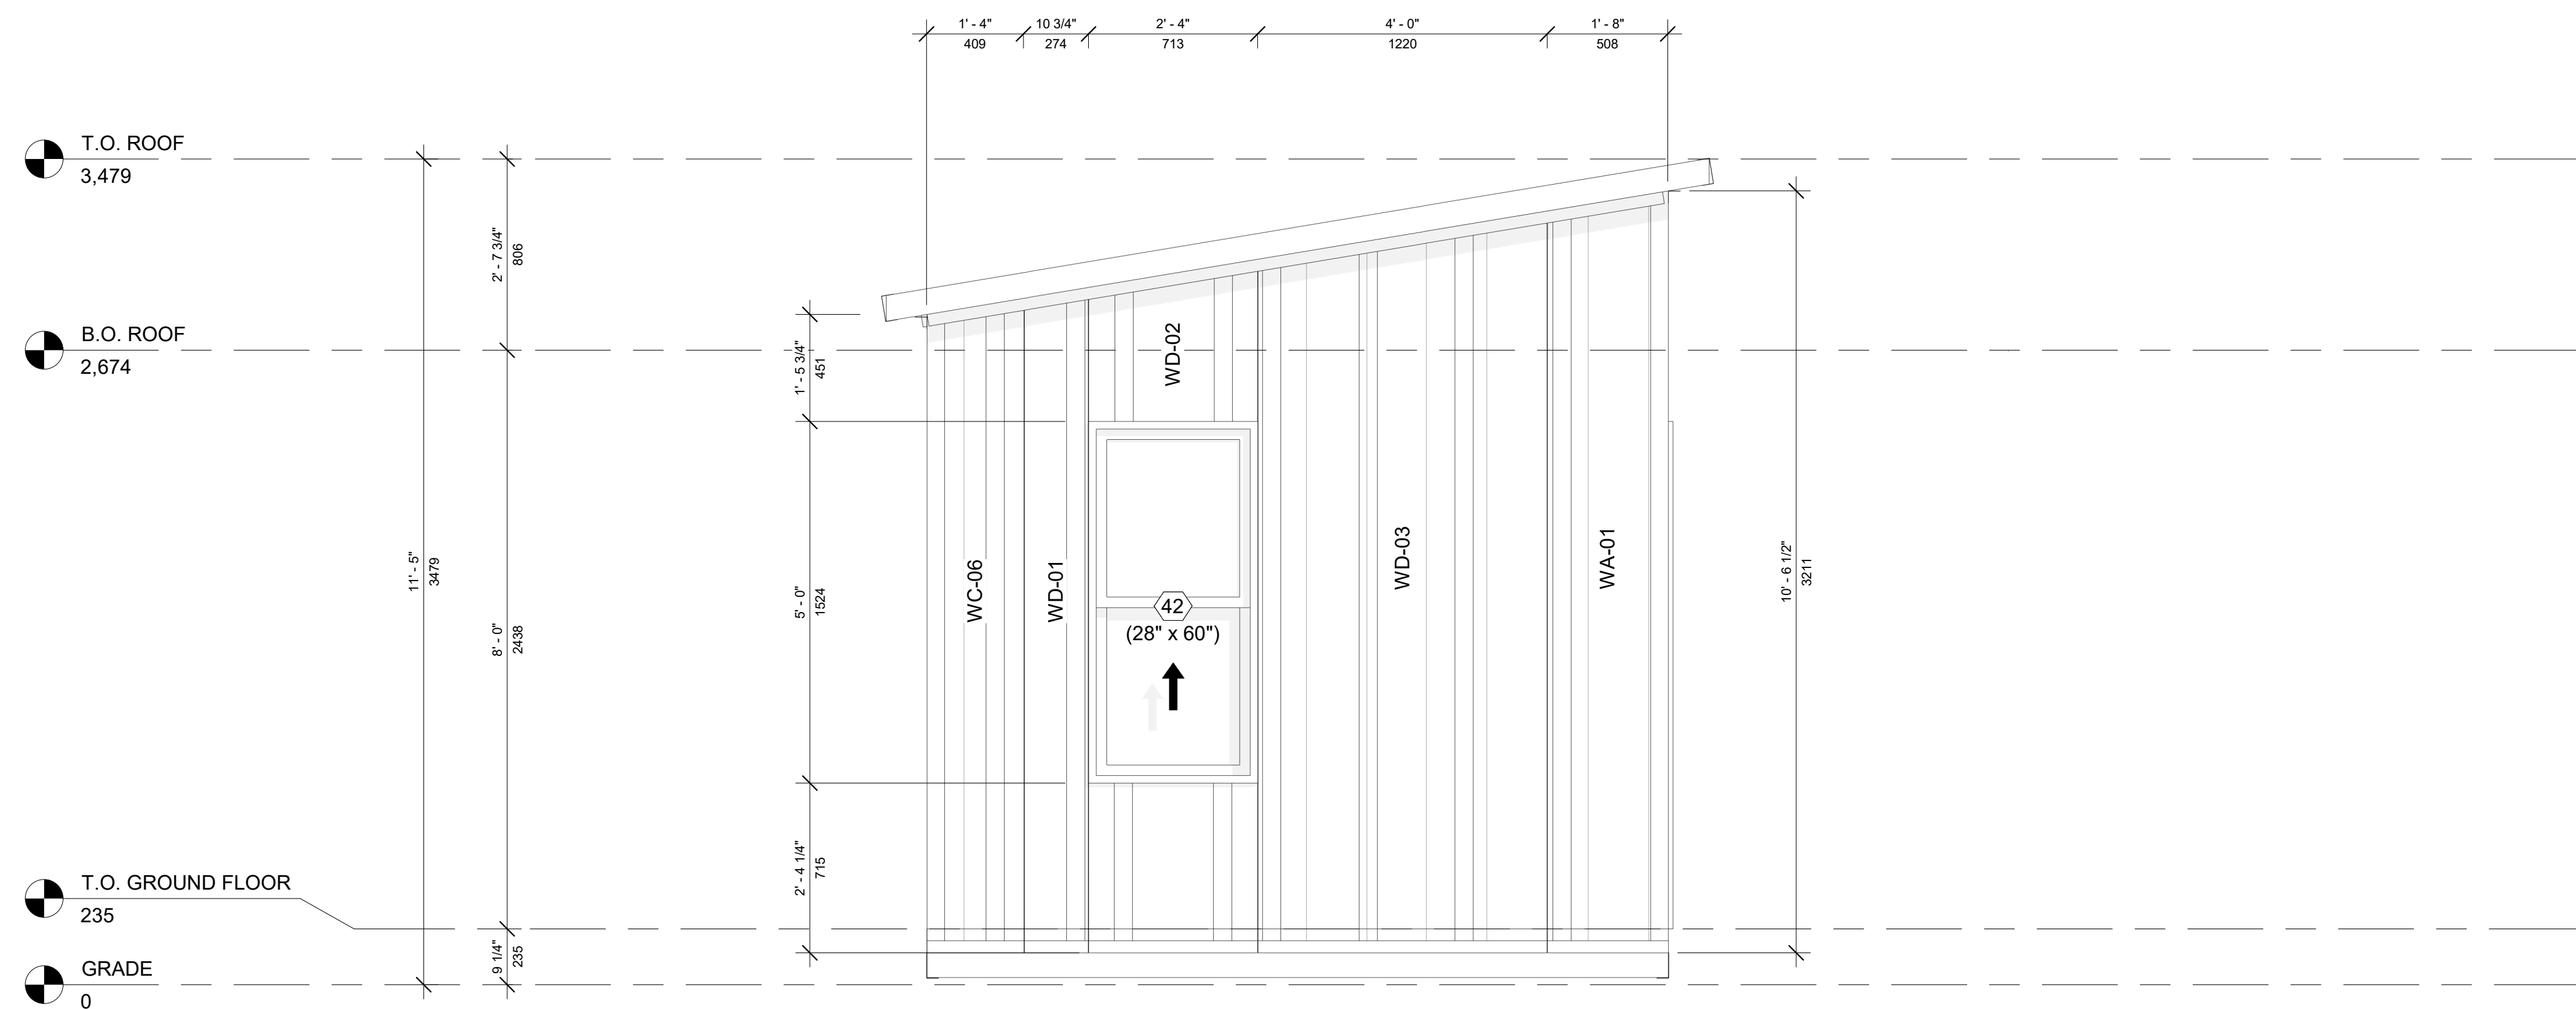

**WEST ELEVATION**

1 : 20

**HARMONIC**<sup>TM</sup>  
 ADVANCED BUILDING ENVELOPE TECHNOLOGY

FERIS BUILDTech  
 993 Princess St Kingston, ON (K7L 1H3)  
 www.ferisbuildtech.com

PROJECT NAME: Yoga Studio  
 PROJECT NUMBER:  
 PROJECT ADDRESS:

TOLERANCES:  
 .XX = .015  
 .XXX = .005  
 .XXXX = .0005  
 ANGLES = 1/2

MACHINED FINISH: 63  
 REMOVE ALL BURRS AND SHARP EDGES. DO NOT SCALE DRAWING.

MATERIAL: SEE NOTES  
 FINISH: SEE NOTES

RELEASED:	NAME	DATE
DRAWN:	mm	
APPROVED:	Approver	
CHECKED:	Checker	
SCALE:	1 : 20	

TITLE  
**ELEVATIONS - EW**

SHEET NO. REV.

**A202**